


ALZADO PARED BOLTANSKI

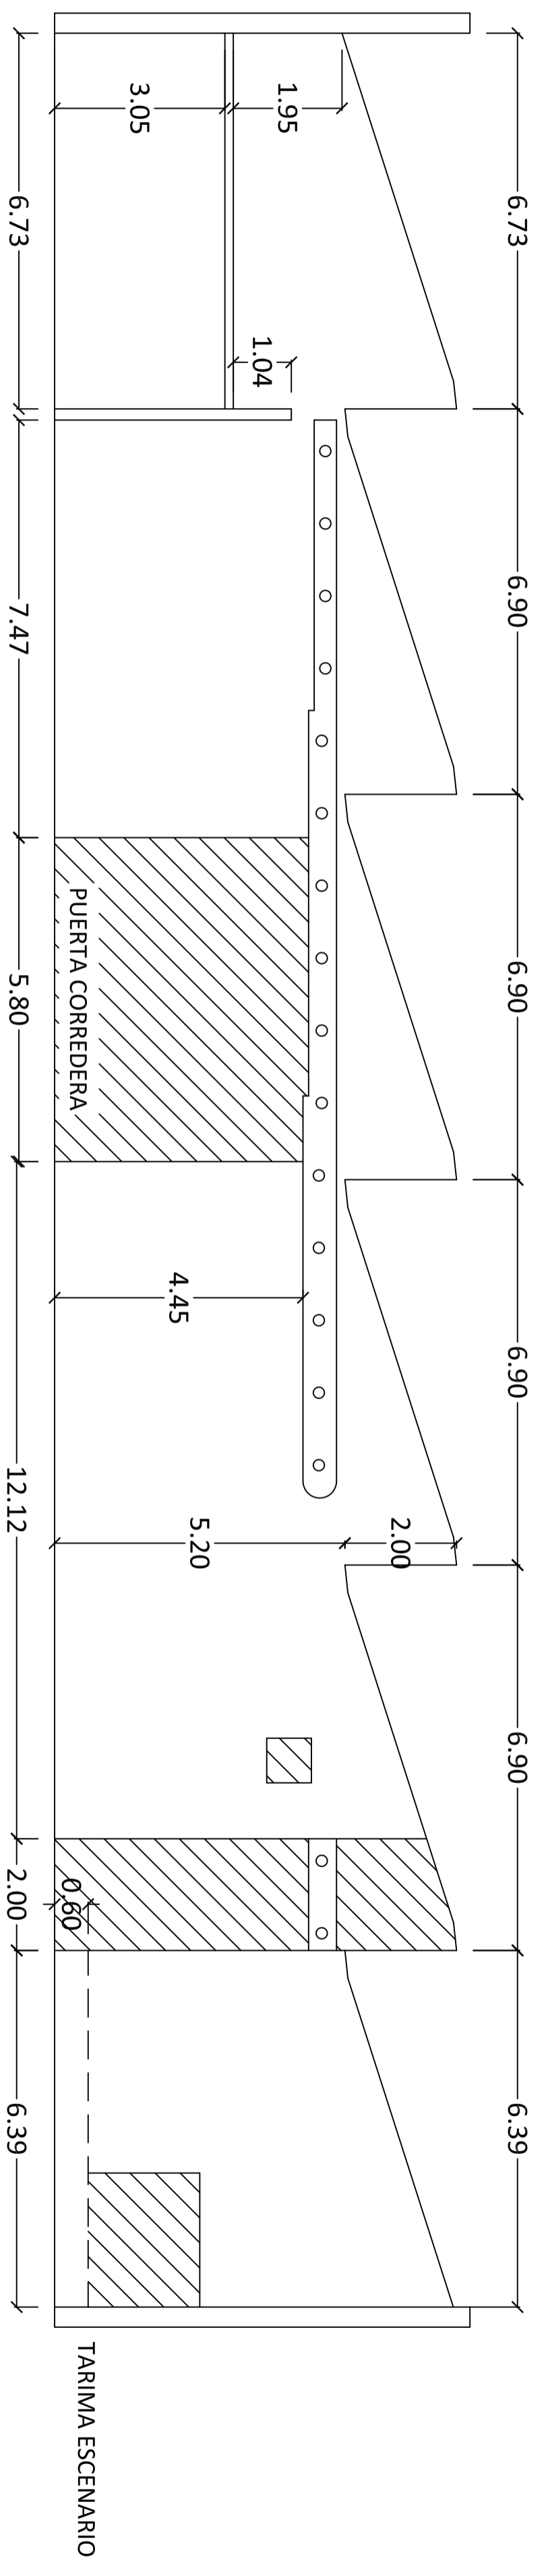

ALZADO PARED NORTE